



DISTRICT	COUNTY	ROUTE	SECTION	SHEET
6-0	DELAWARE	-	-	- OF -
MEDIA BOROUGH				
REVISION NUMBER	REVISIONS	DATE	BY	

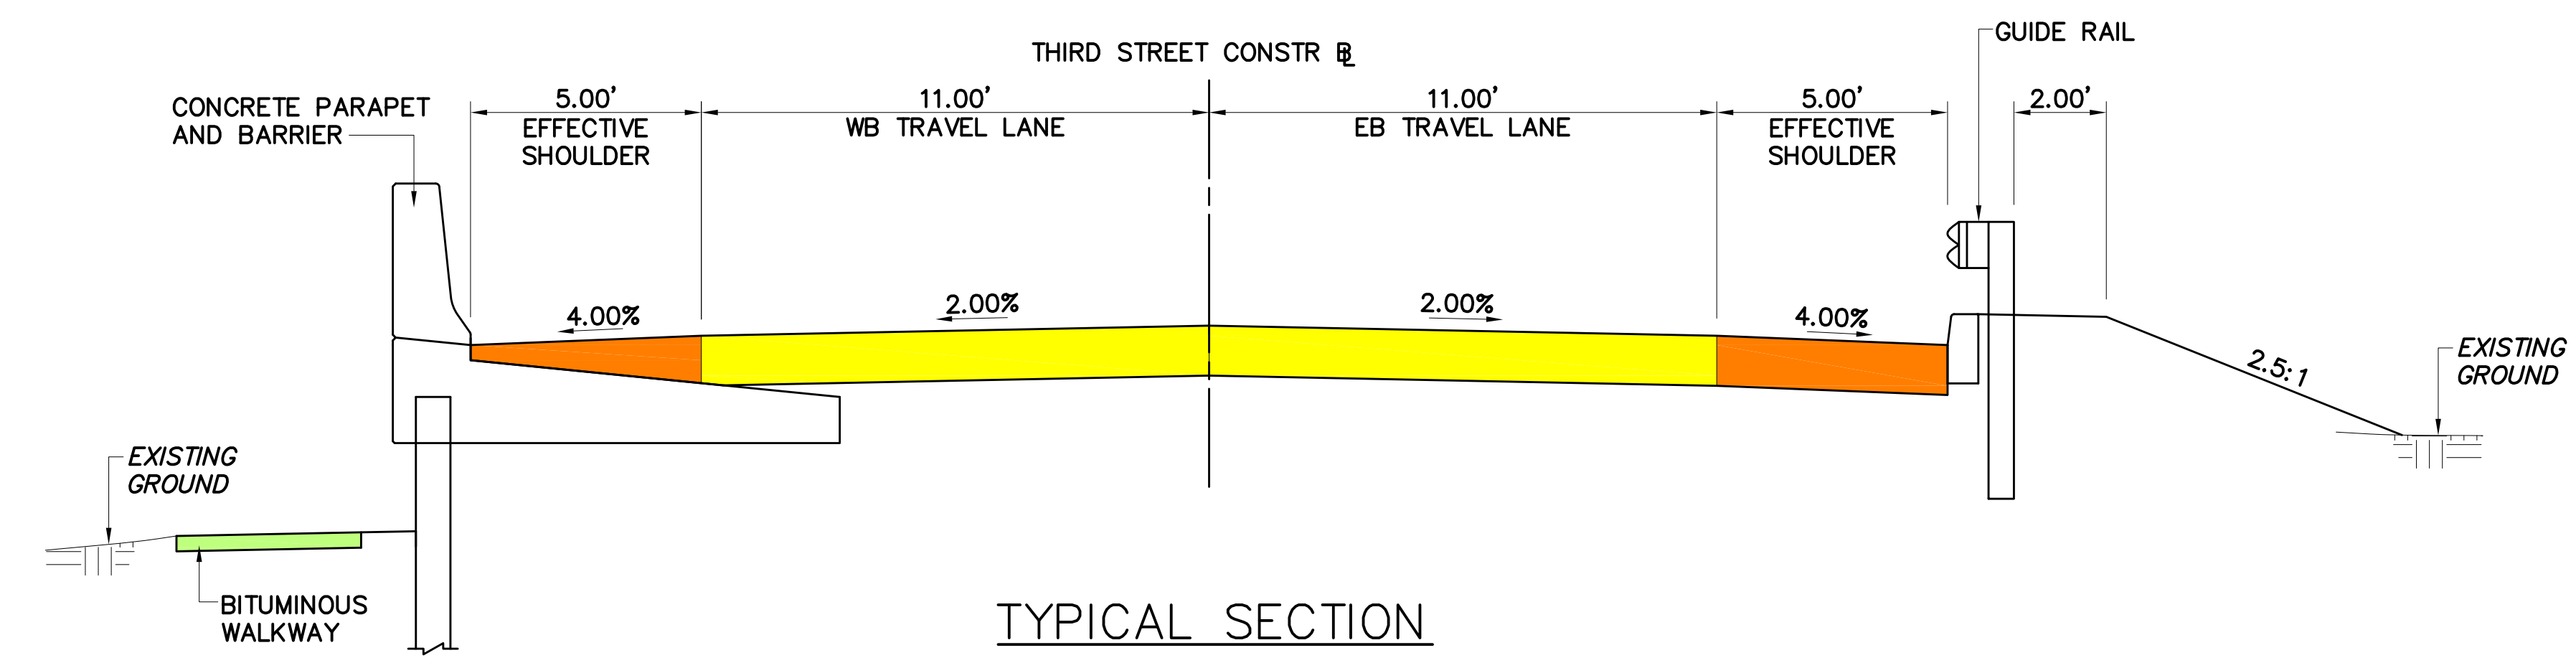

- LEGEND**
- PROPOSED ROADWAY
 - PROPOSED SHOULDER
 - PROPOSED WALKWAY
 - PROPOSED STRUCTURE

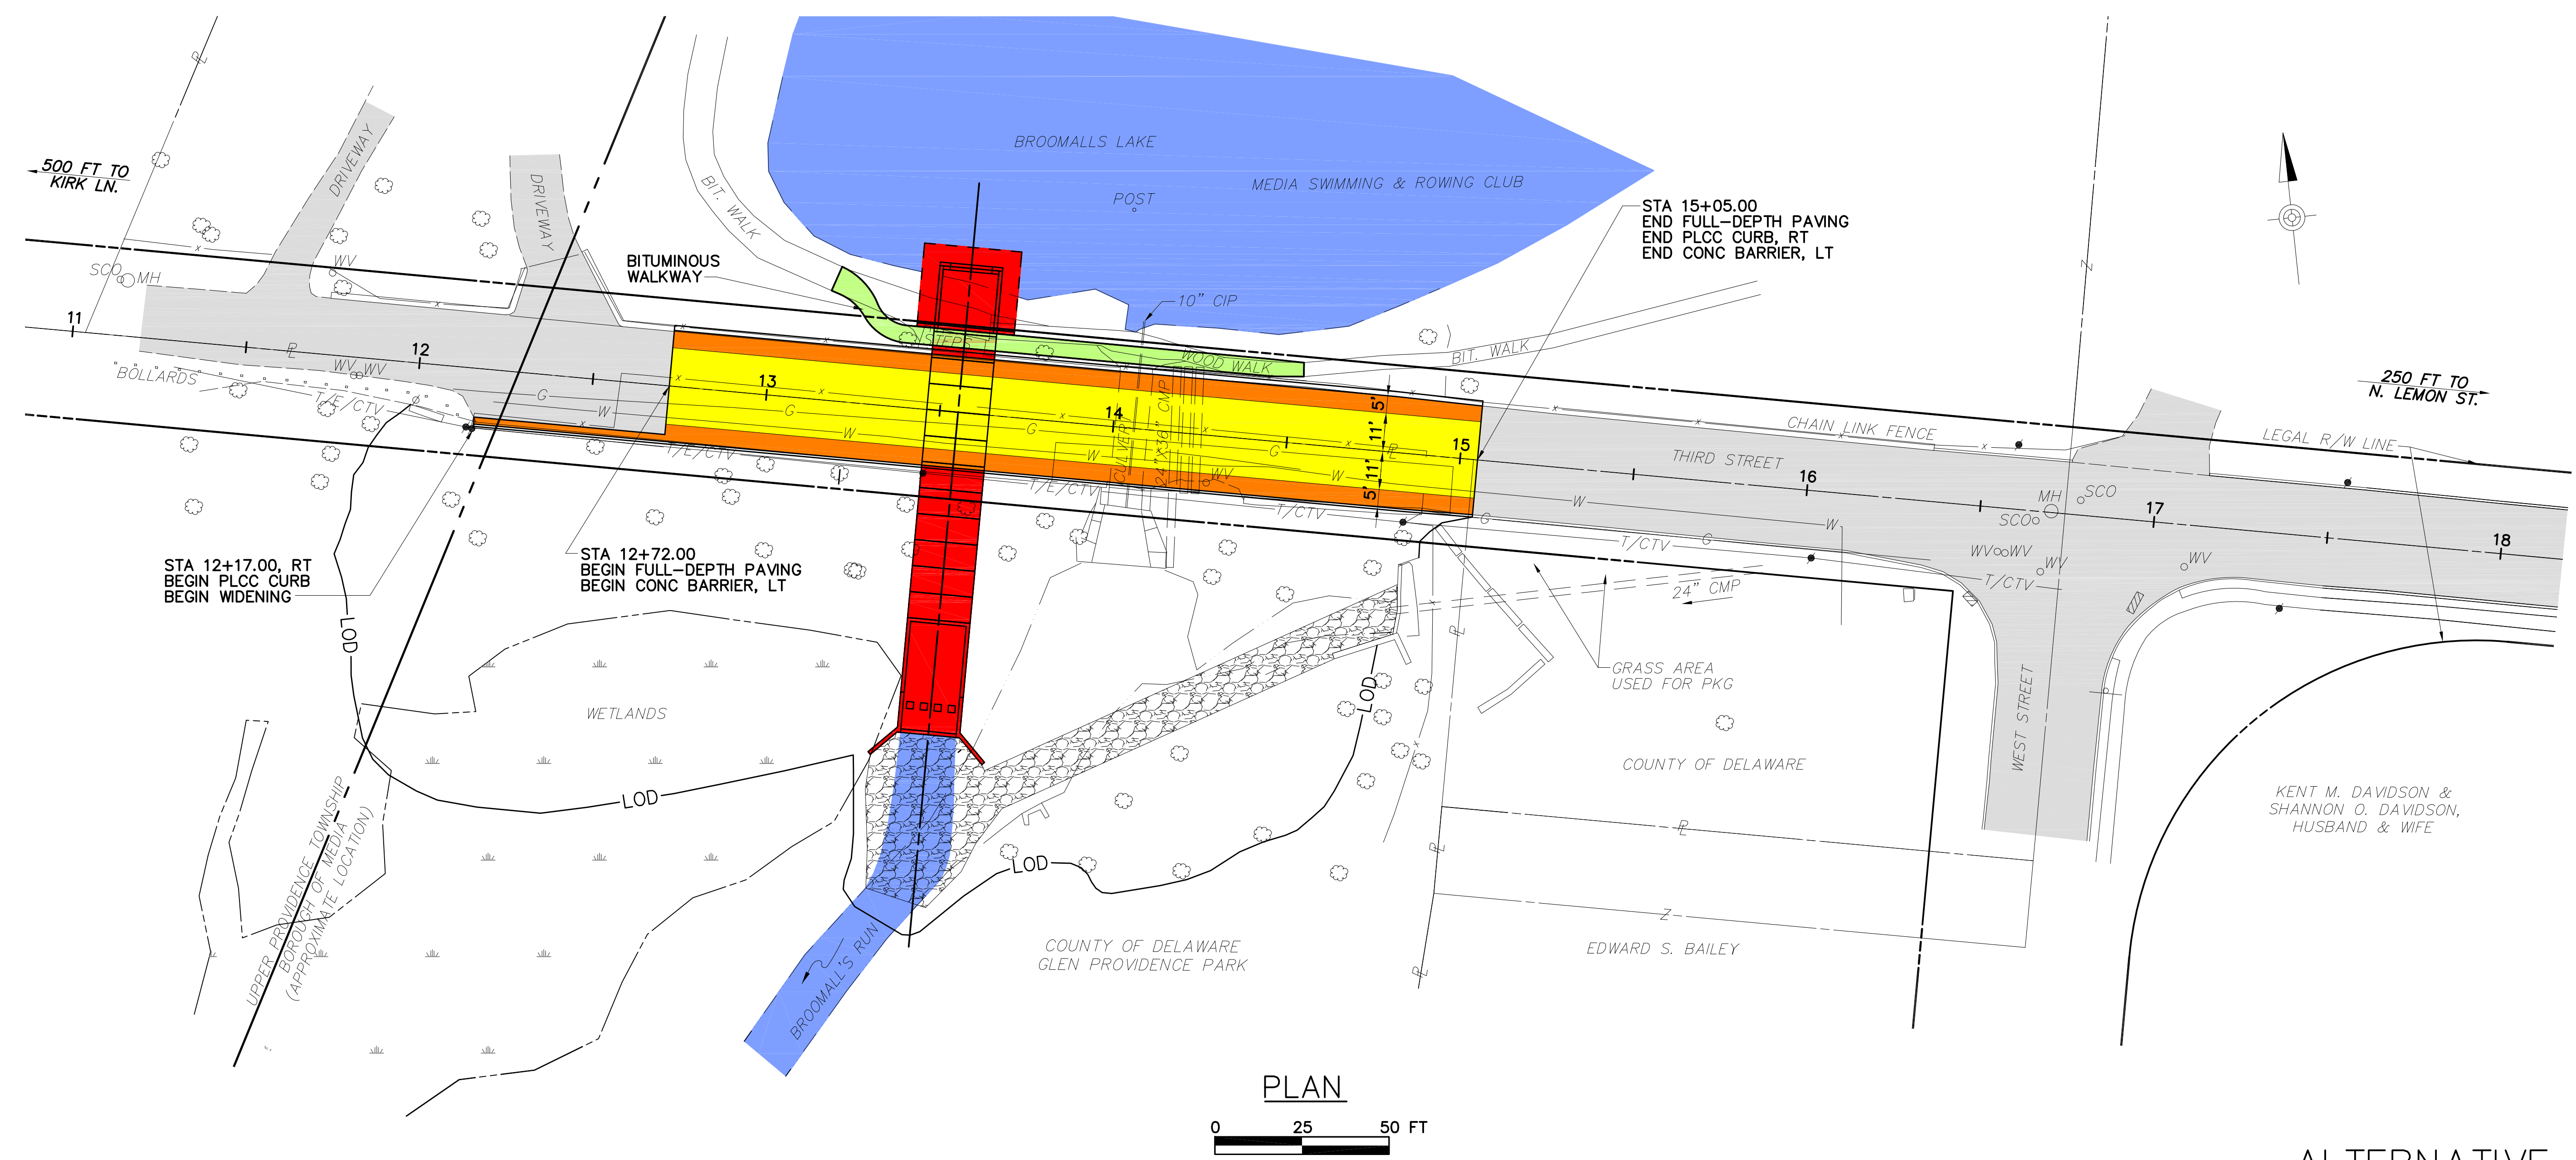

ALTERNATIVE 1