

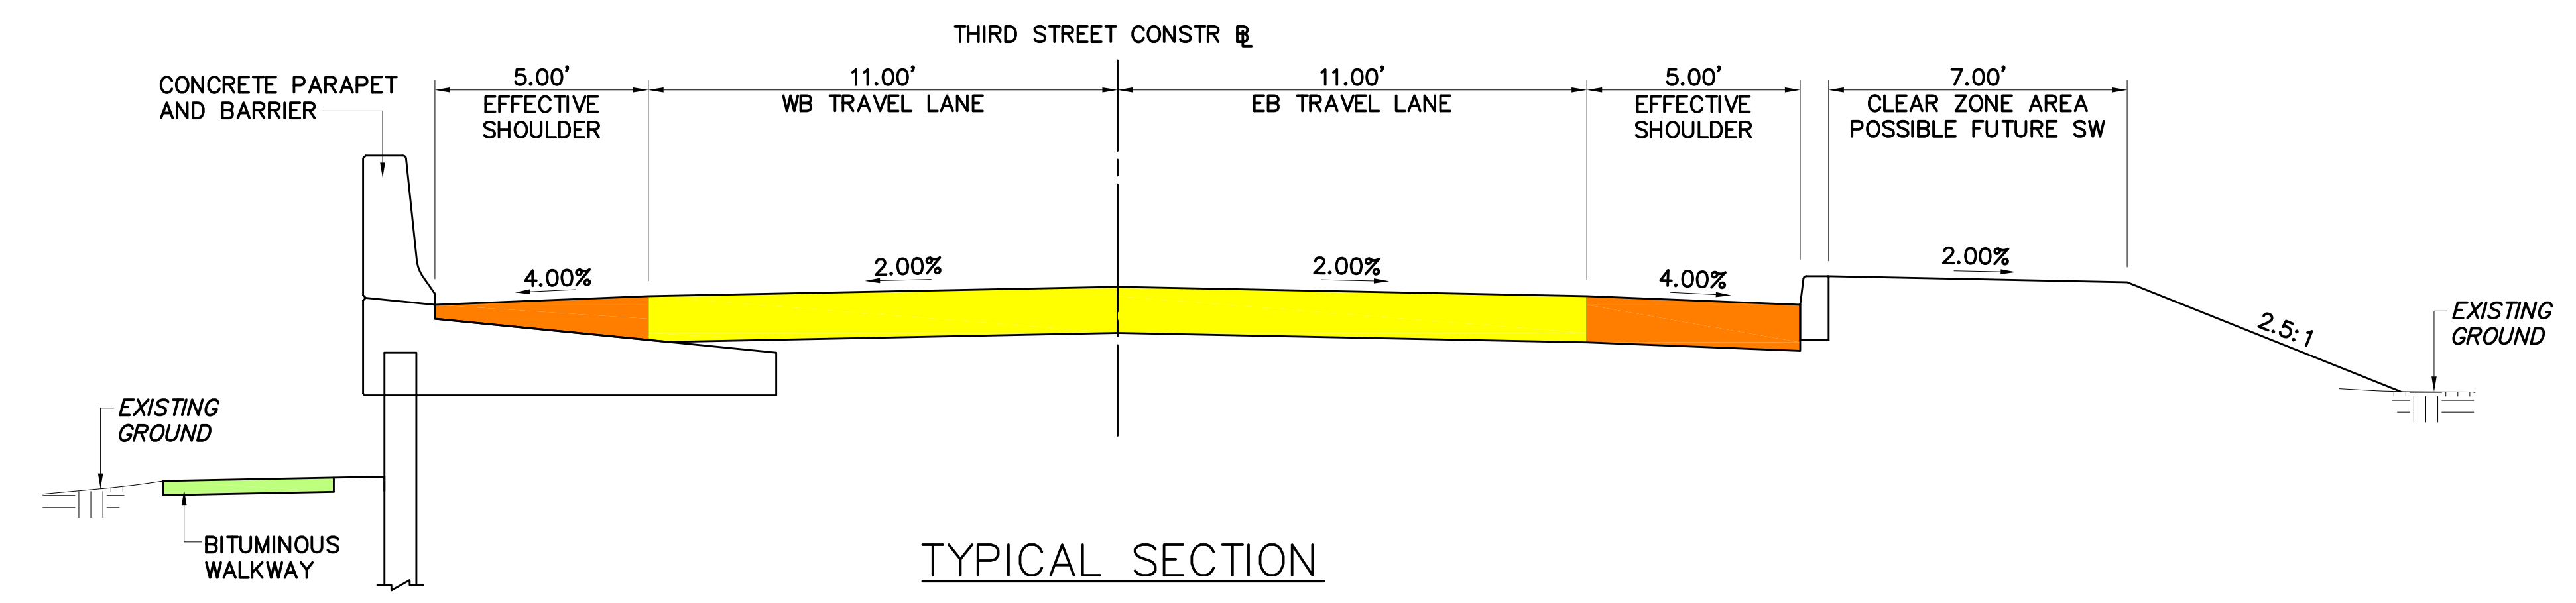


DISTRICT	COUNTY	ROUTE	SECTION	SHEET
6-0	DELAWARE	-	-	- OF -
MEDIA BOROUGH				
REVISION NUMBER	REVISIONS	DATE	BY	

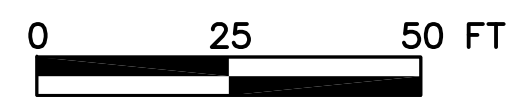

- LEGEND**
- PROPOSED ROADWAY
  - PROPOSED SHOULDER
  - PROPOSED WALKWAY
  - PROPOSED STRUCTURE

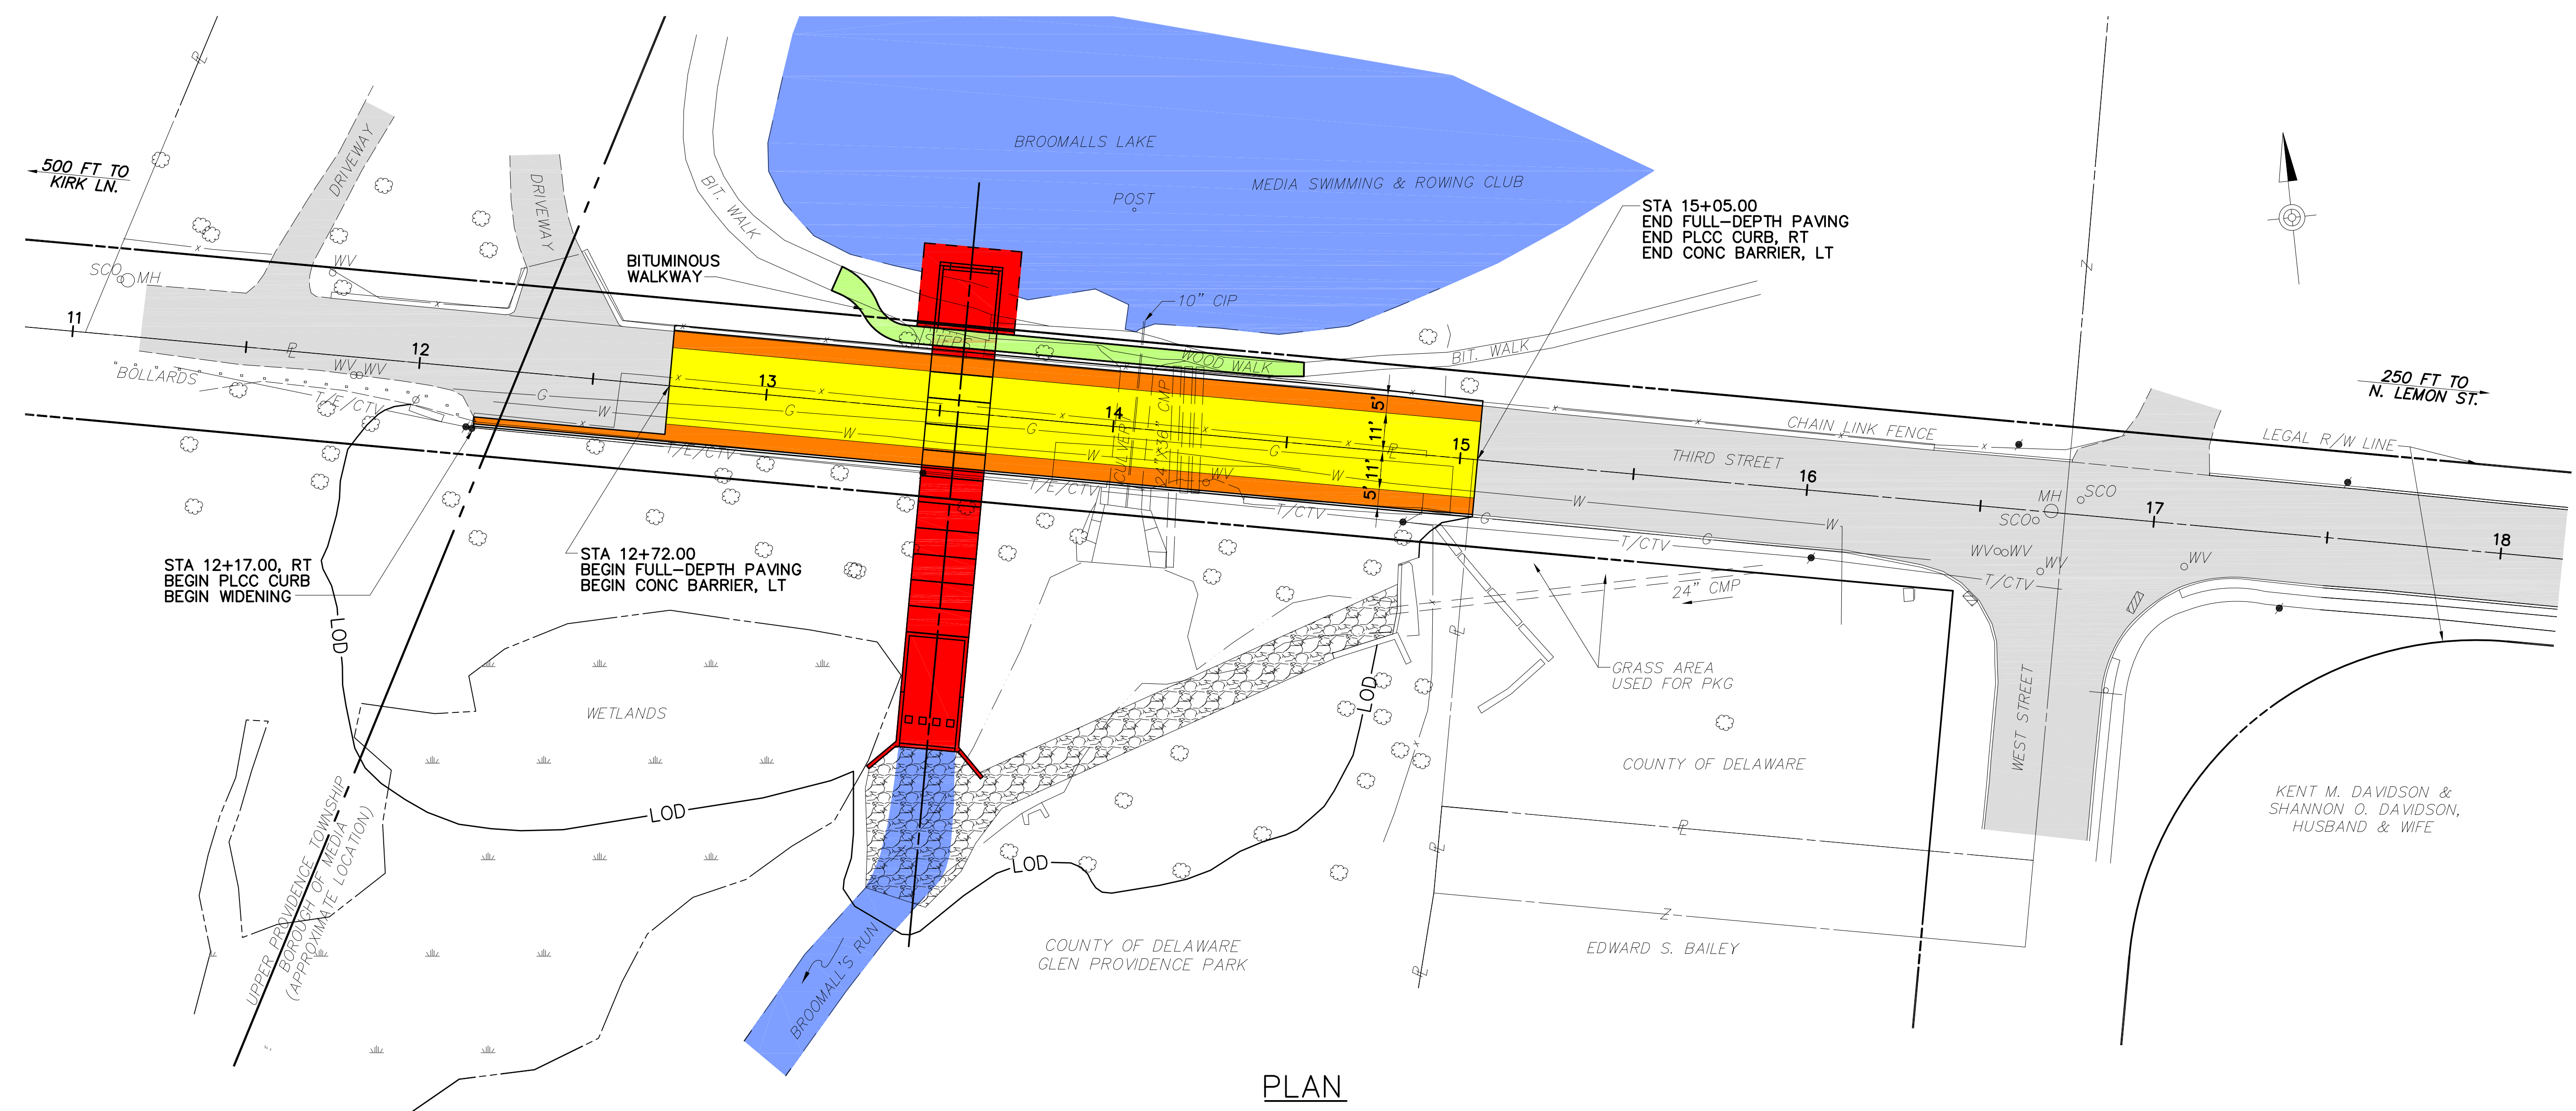

**ALTERNATIVE 2**